

Ashley Herrig Unit 33 Logging Plan



1:7,920

10234B

10


10234B

Avoid skidding
across rock
terrace


New Temporary
road construction
to access and log
Unit 33.(approx. 3300')

33

Approximate location of Specified Road Construction

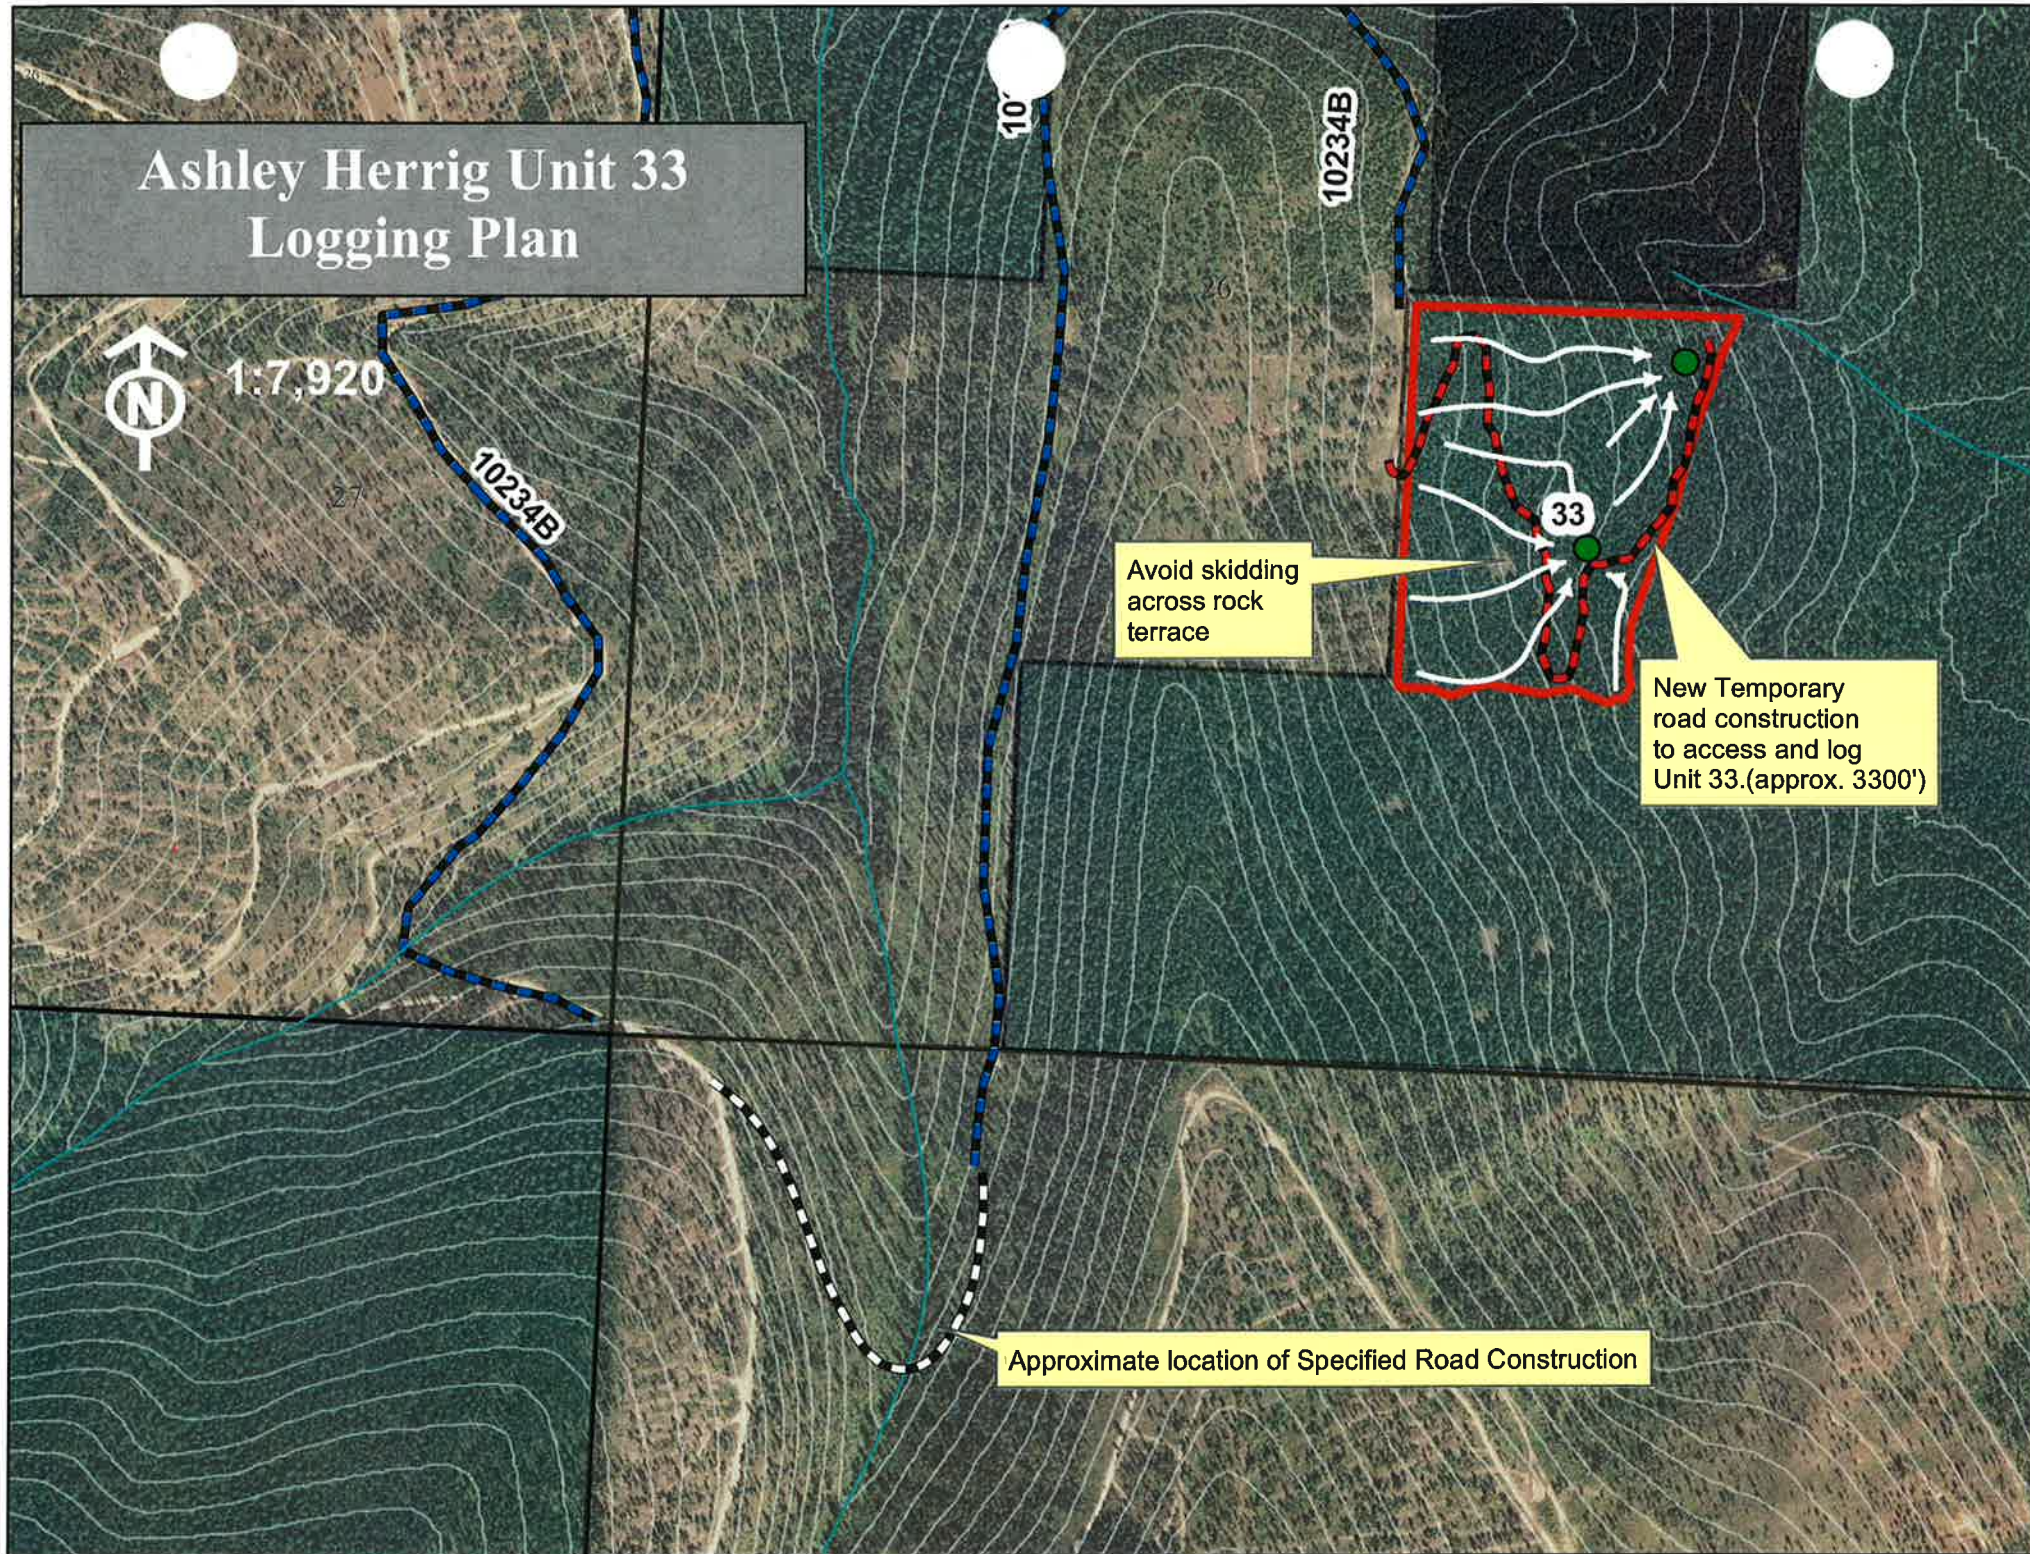


Ashley Herrig Unit 37, 37A, 38 Logging Plan

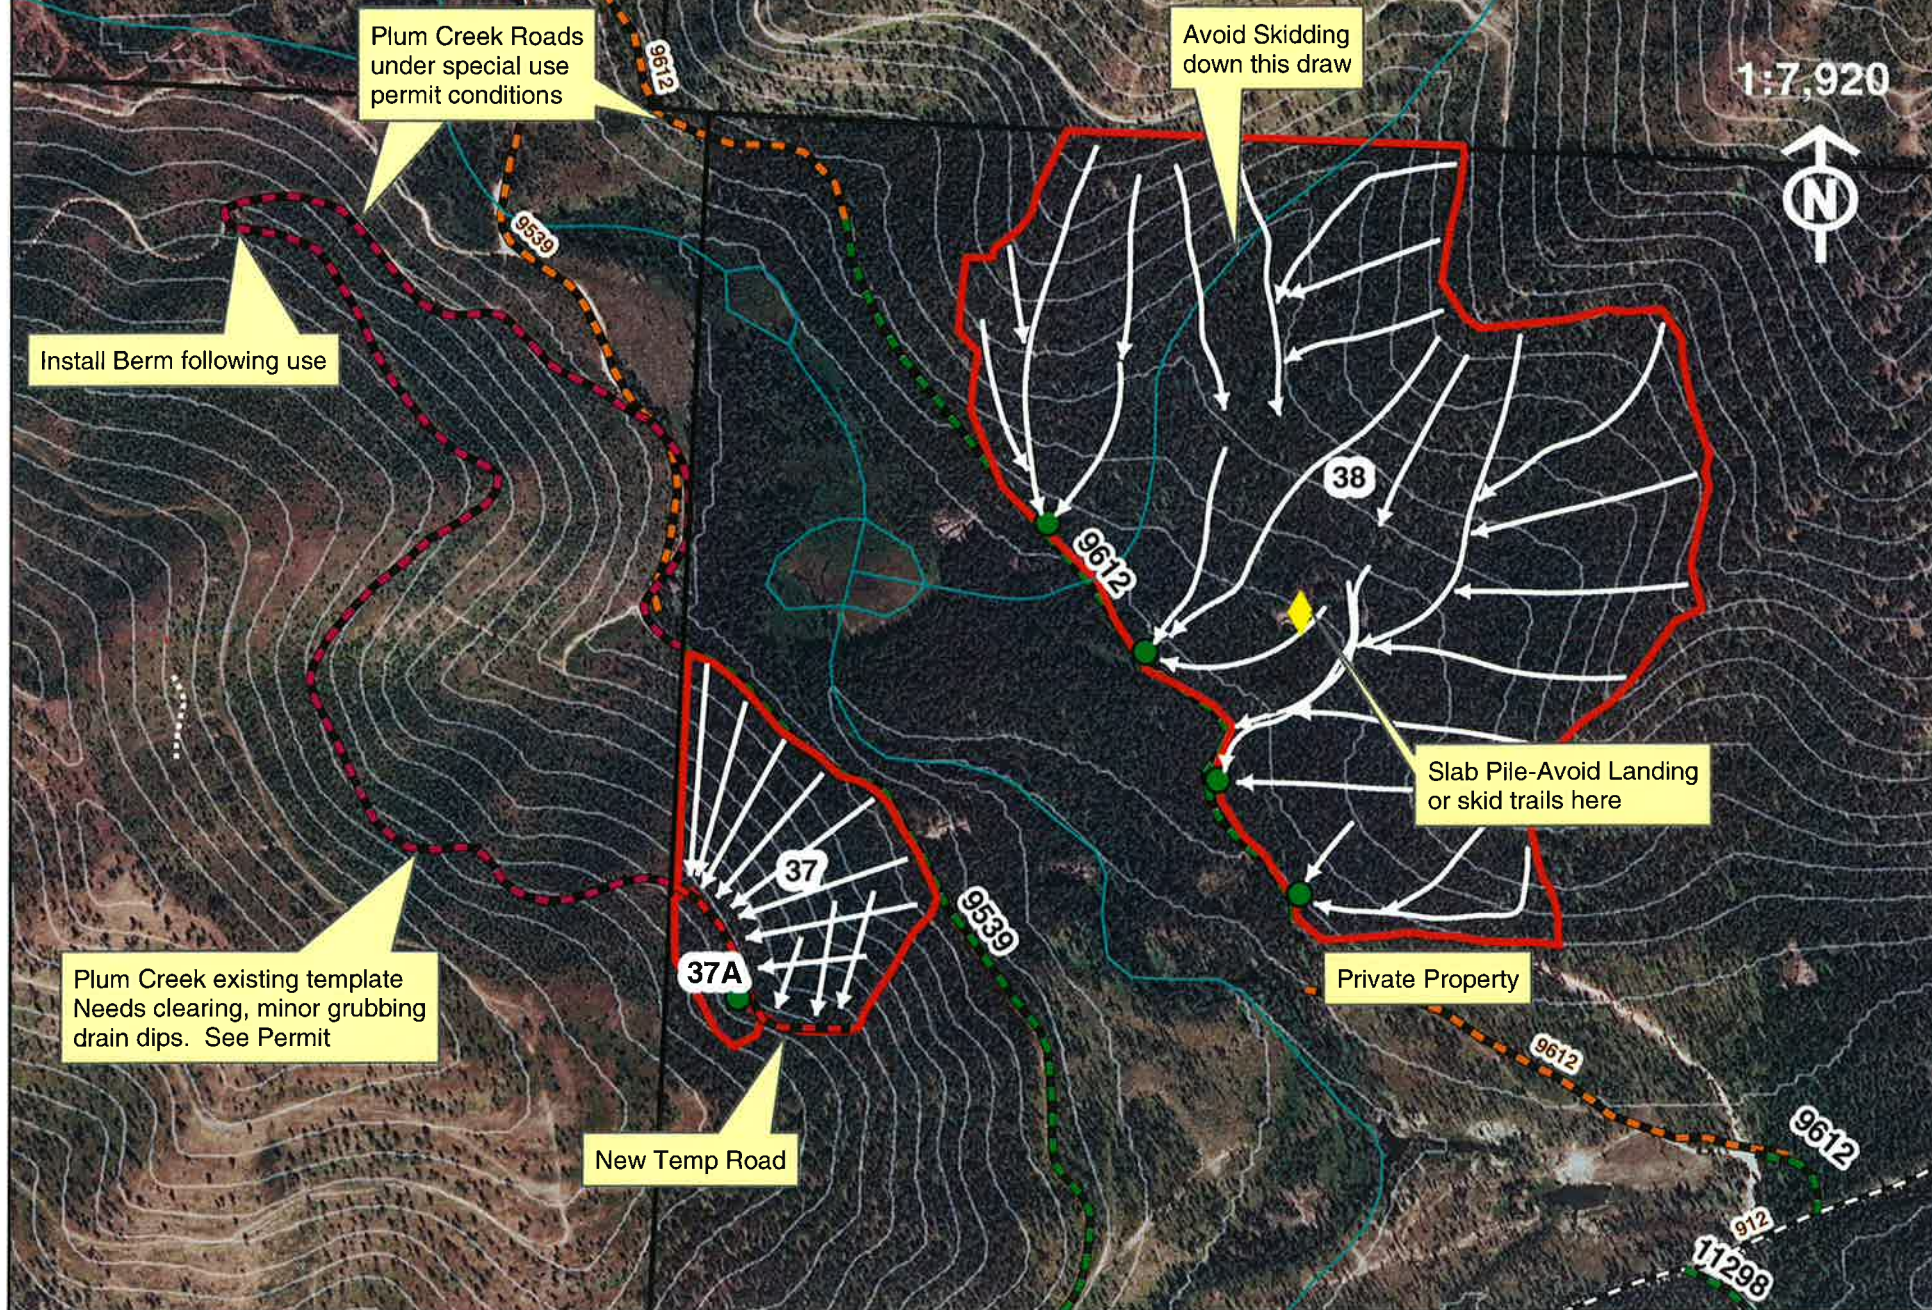

Ashley Herrig Units 42 & 43 Logging Plan


1:7,920

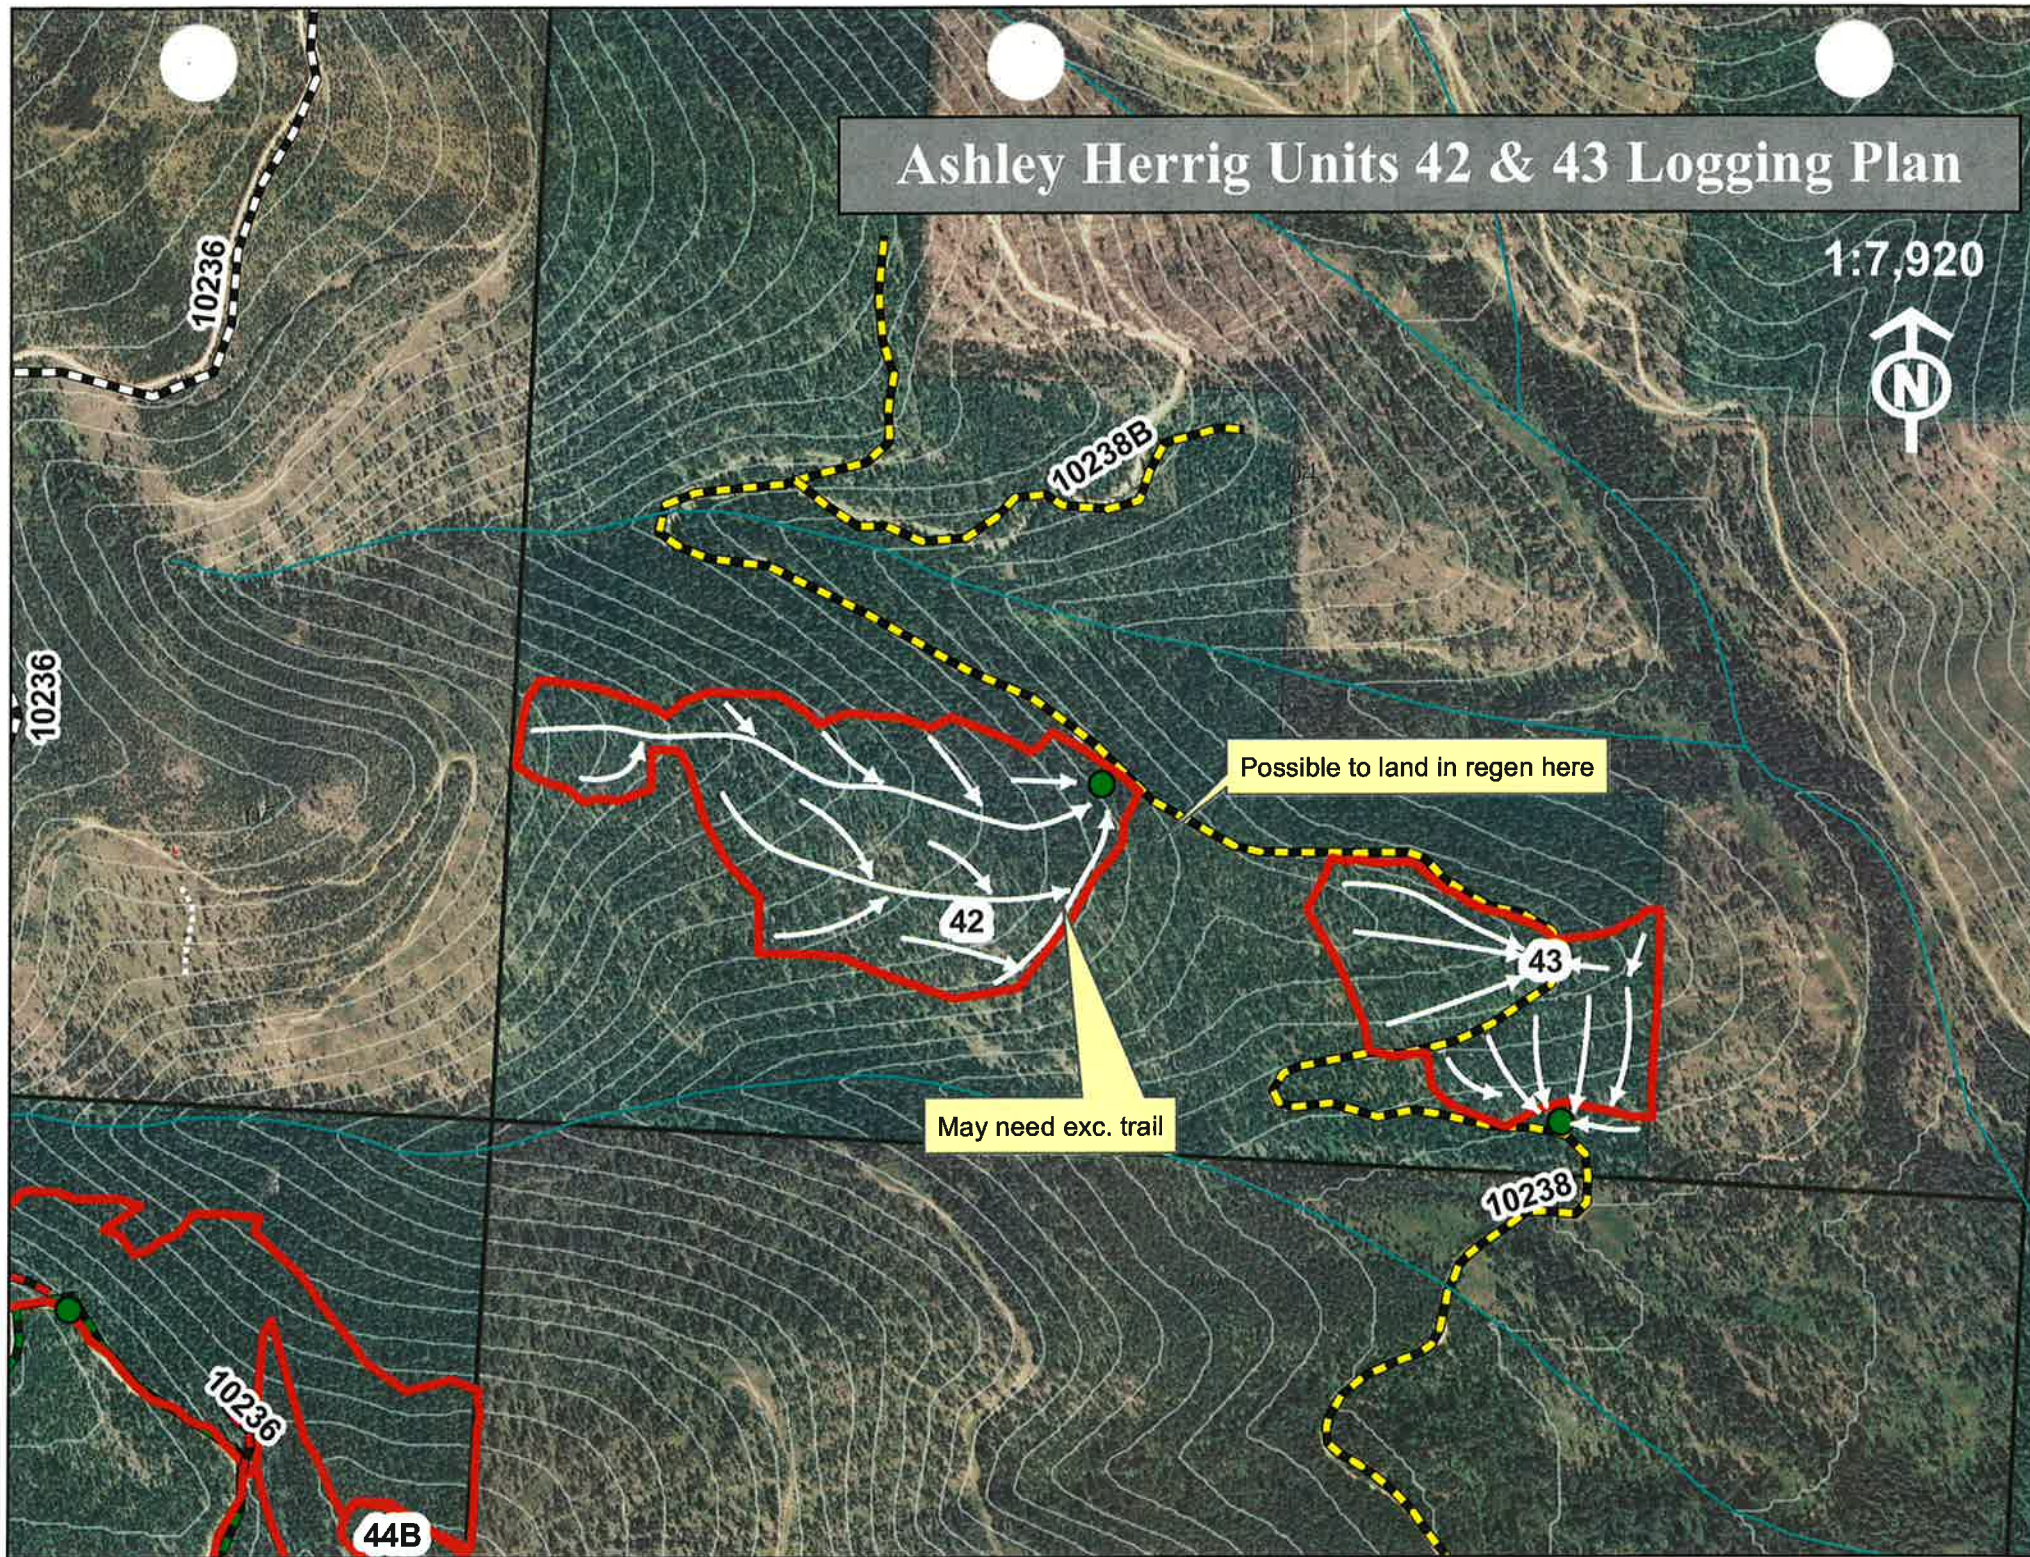

Ashley Herrig Units 44A,44B,44D,45,46 Logging Plan



1:7,920

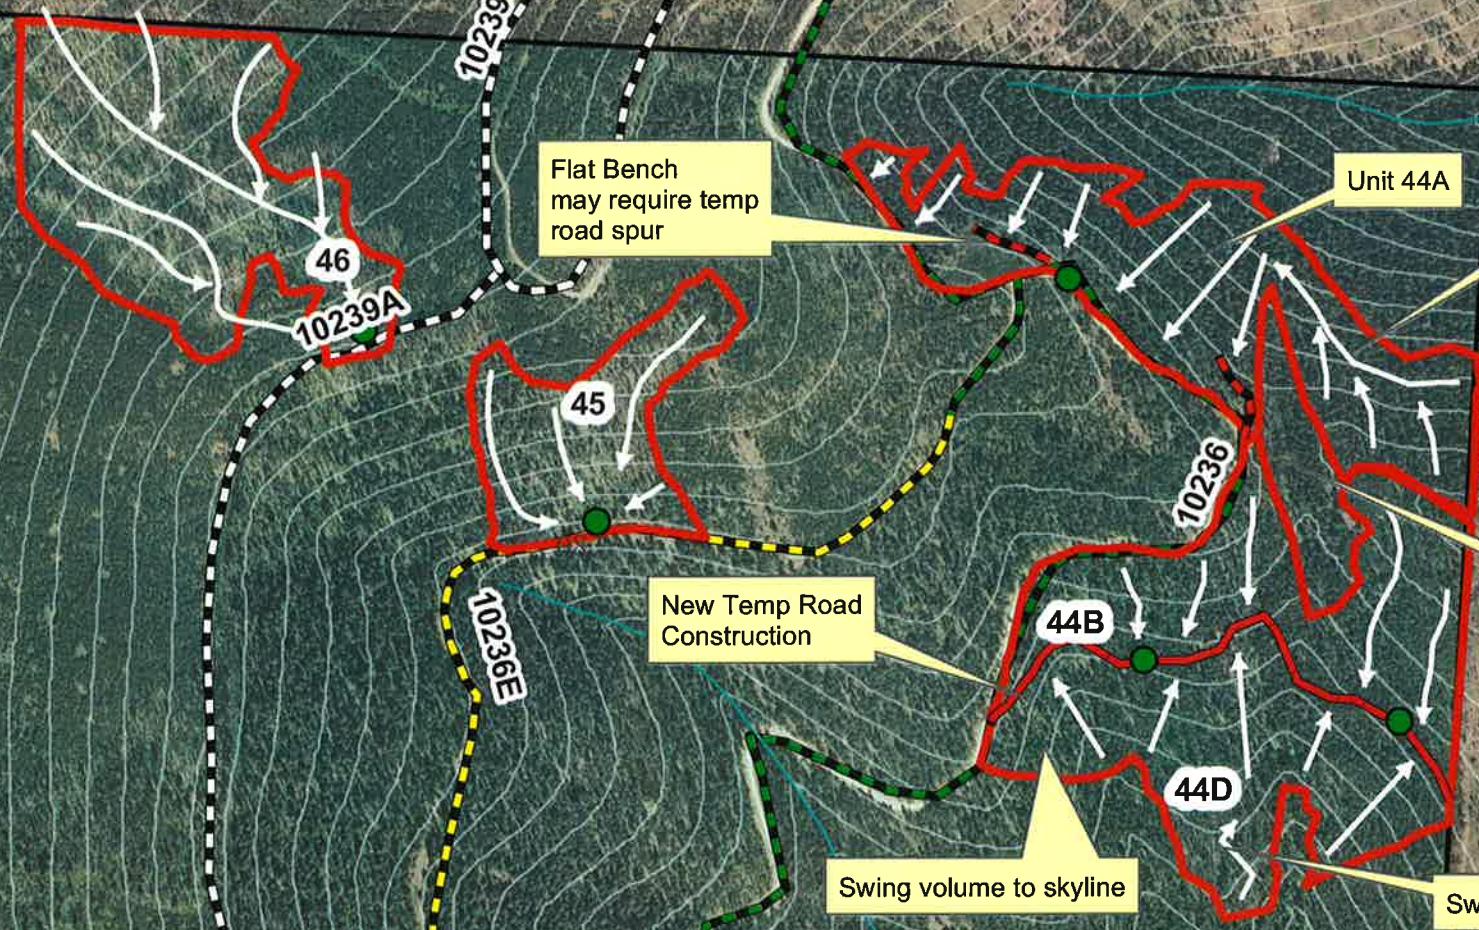

Flat Bench
may require temp
road spur

Unit 44A

Swing volume to skyline

Unit Exclusion

New Temp Road
Construction

Swing volume to skyline

Swing volume to skyline

Ashley Herrig Units 49 through 53 Logging Plan




1:7,920

21

Optional Unit 49B
needs to be yarded
through Unit 49
and may need intermediate
supports

Optional Unit 53-mobile
yarder anticipated with
tractor swing down to
Unit 52 landing

New Temp road to be constructed
on FS land to facilitate skyline yarding

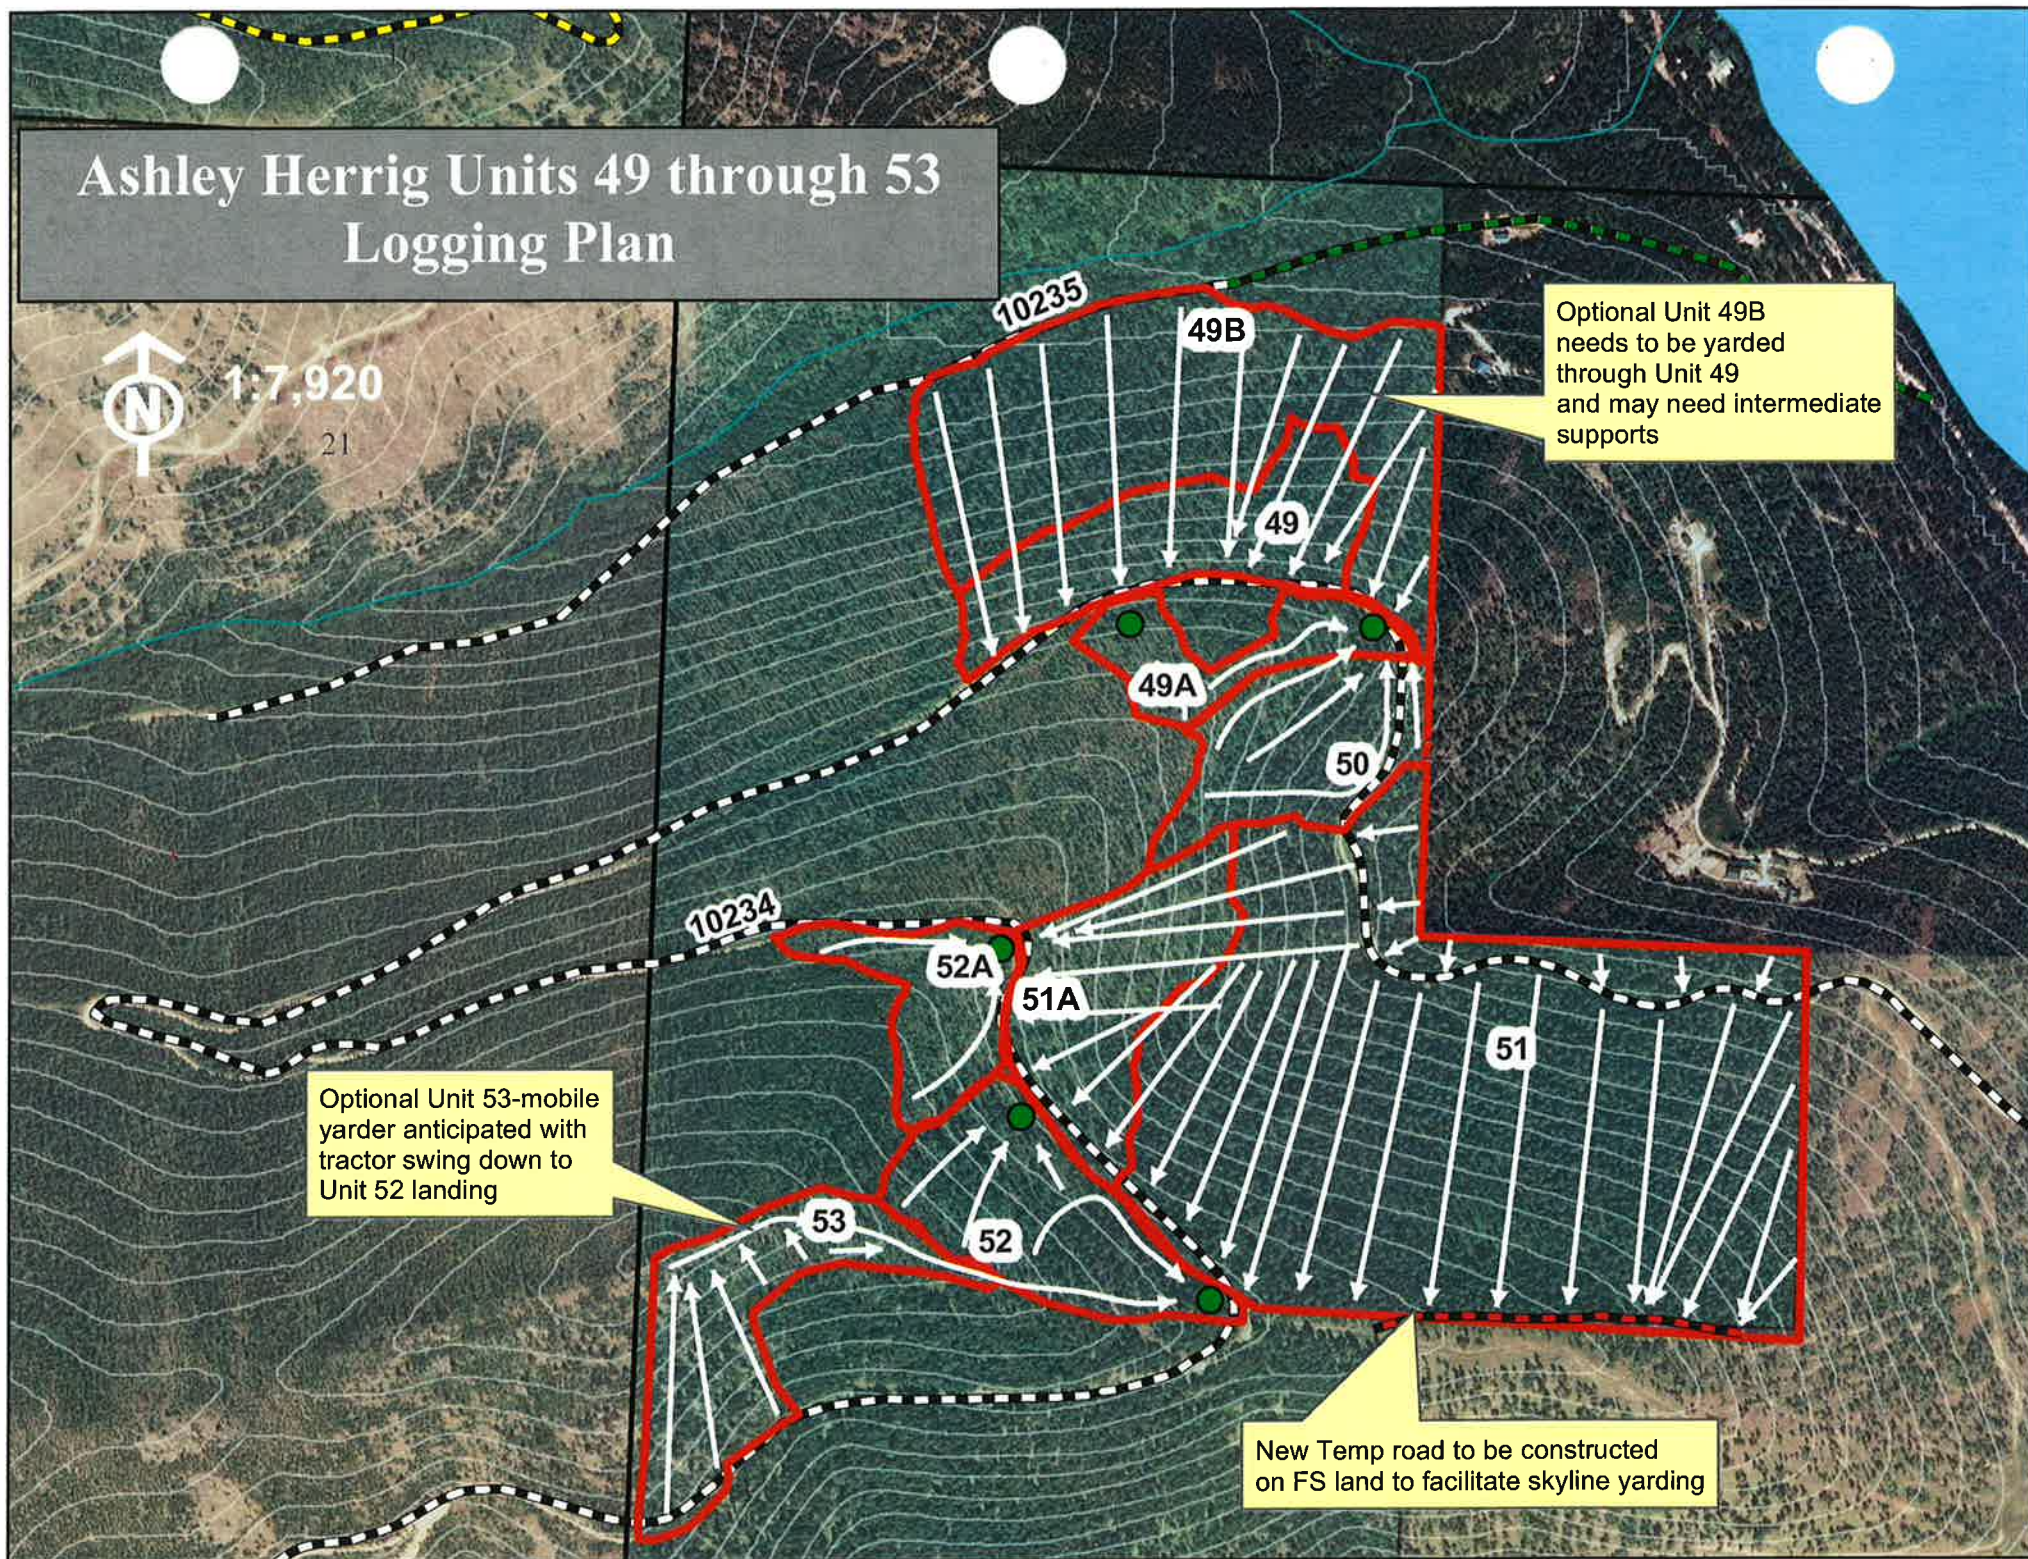

Ashley Herrig Units 53 through 56 Logging Plan



1:7,920



Ashley Herrig Units 59 and 61 Logging Plan



1:7,920

New Temporary
road construction
to access and log
Unit 59.(approx. 1600')

150' Buffer around wetland

Griffin Crk Road

Dry draw
try to minimize skid
trail crossings

61

59

10304

10304

538

10303